


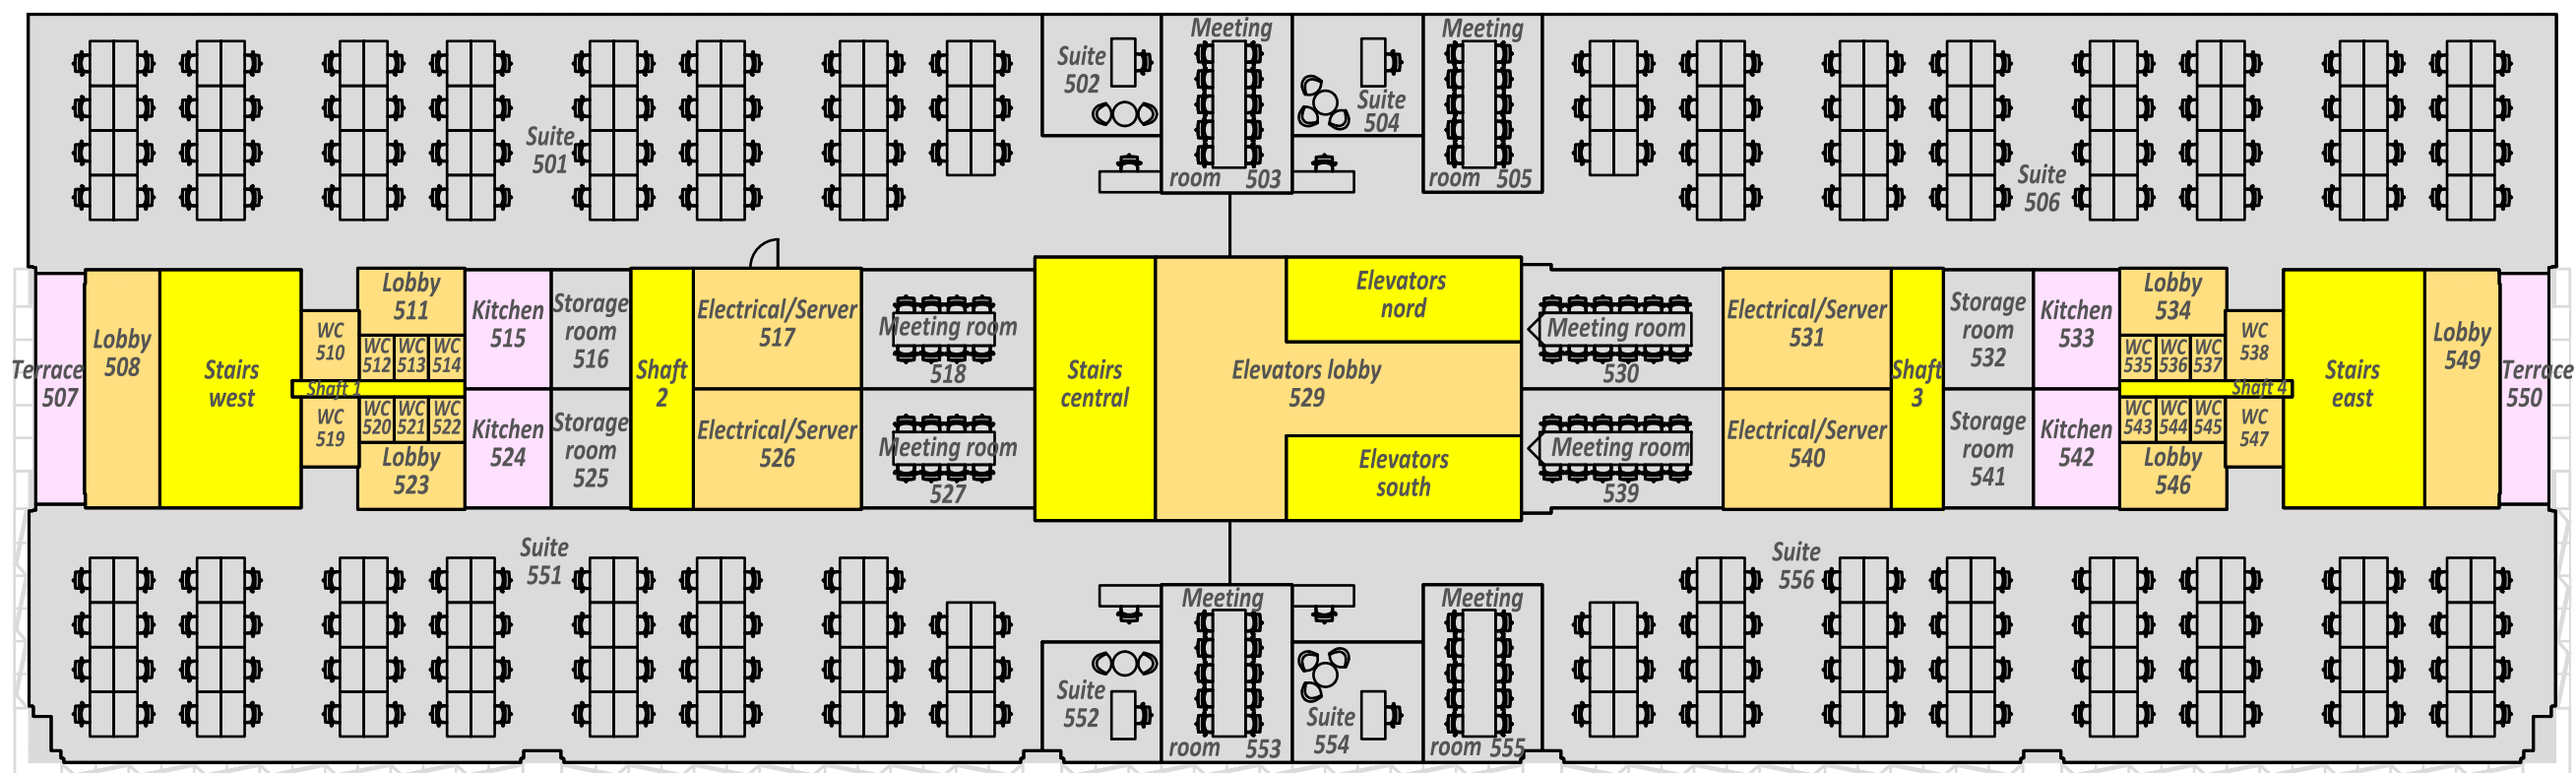

KEY:

|  |                             |  |                              |
|--|-----------------------------|--|------------------------------|
|  | MAJOR VERTICAL PENETRATIONS |  | RENTABLE EXCLUSIONS          |
|  | OCCUPANT STORAGE            |  | BUILDING VOID                |
|  | TENANT AREAS                |  | PARKING                      |
|  | BUILDING AMENITY AREAS      |  | INTER-BUILDING AMENITY AREAS |
|  | BUILDING SERVICE AREAS      |  | INTER-BUILDING SERVICE AREAS |
|  | FLOOR SERVICE AREAS         |  |                              |

GENERAL NOTES:

KEY NOTES:

|         |           |                     |         |
|---------|-----------|---------------------|---------|
|         |           |                     |         |
|         |           |                     |         |
|         |           |                     |         |
|         |           |                     |         |
| Rev. no | Rev. Date | General Description | Rev. by |

Principal

**BG REI**  
Bulgarian Real Estate Investments



BG REI

Sofia 1000, 15 Slavyanska Str.  
Phone: +359 2 422 40 41 Fax: +359 2 489 00 92

Contractor



MAPEX JSC

Sofia 1784, 51 Andrey Lyapchev Blvd.  
Phone: +359 2 917 19 71 Fax: +359 2 917 19 79  
Web: www.mapex.bg

Project Name



**PUBLIC SERVICE BUILDING WITH OFFICES,  
SHOPS AND UNDERGROUND PARKING**

Location

Section: 120, UPI: II, Locality: Vitosha Vets-Simeonovo,  
District: Lozenets, Sofia municipality



Drawing Title

**LEGACY METHOD A : SPACE CLASSES**

|                           |                             |                                                   |
|---------------------------|-----------------------------|---------------------------------------------------|
| <u>Date</u><br>12.12.2018 | <u>Scale</u><br>1:250       | <u>Autocad File Name</u><br>F5_rev00_12122018.dwg |
|                           | <u>Rev. No</u><br><b>00</b> | <u>Level No</u><br><b>5</b>                       |

Any part of this drawing cannot be reproduced or used without written permission of firm.