


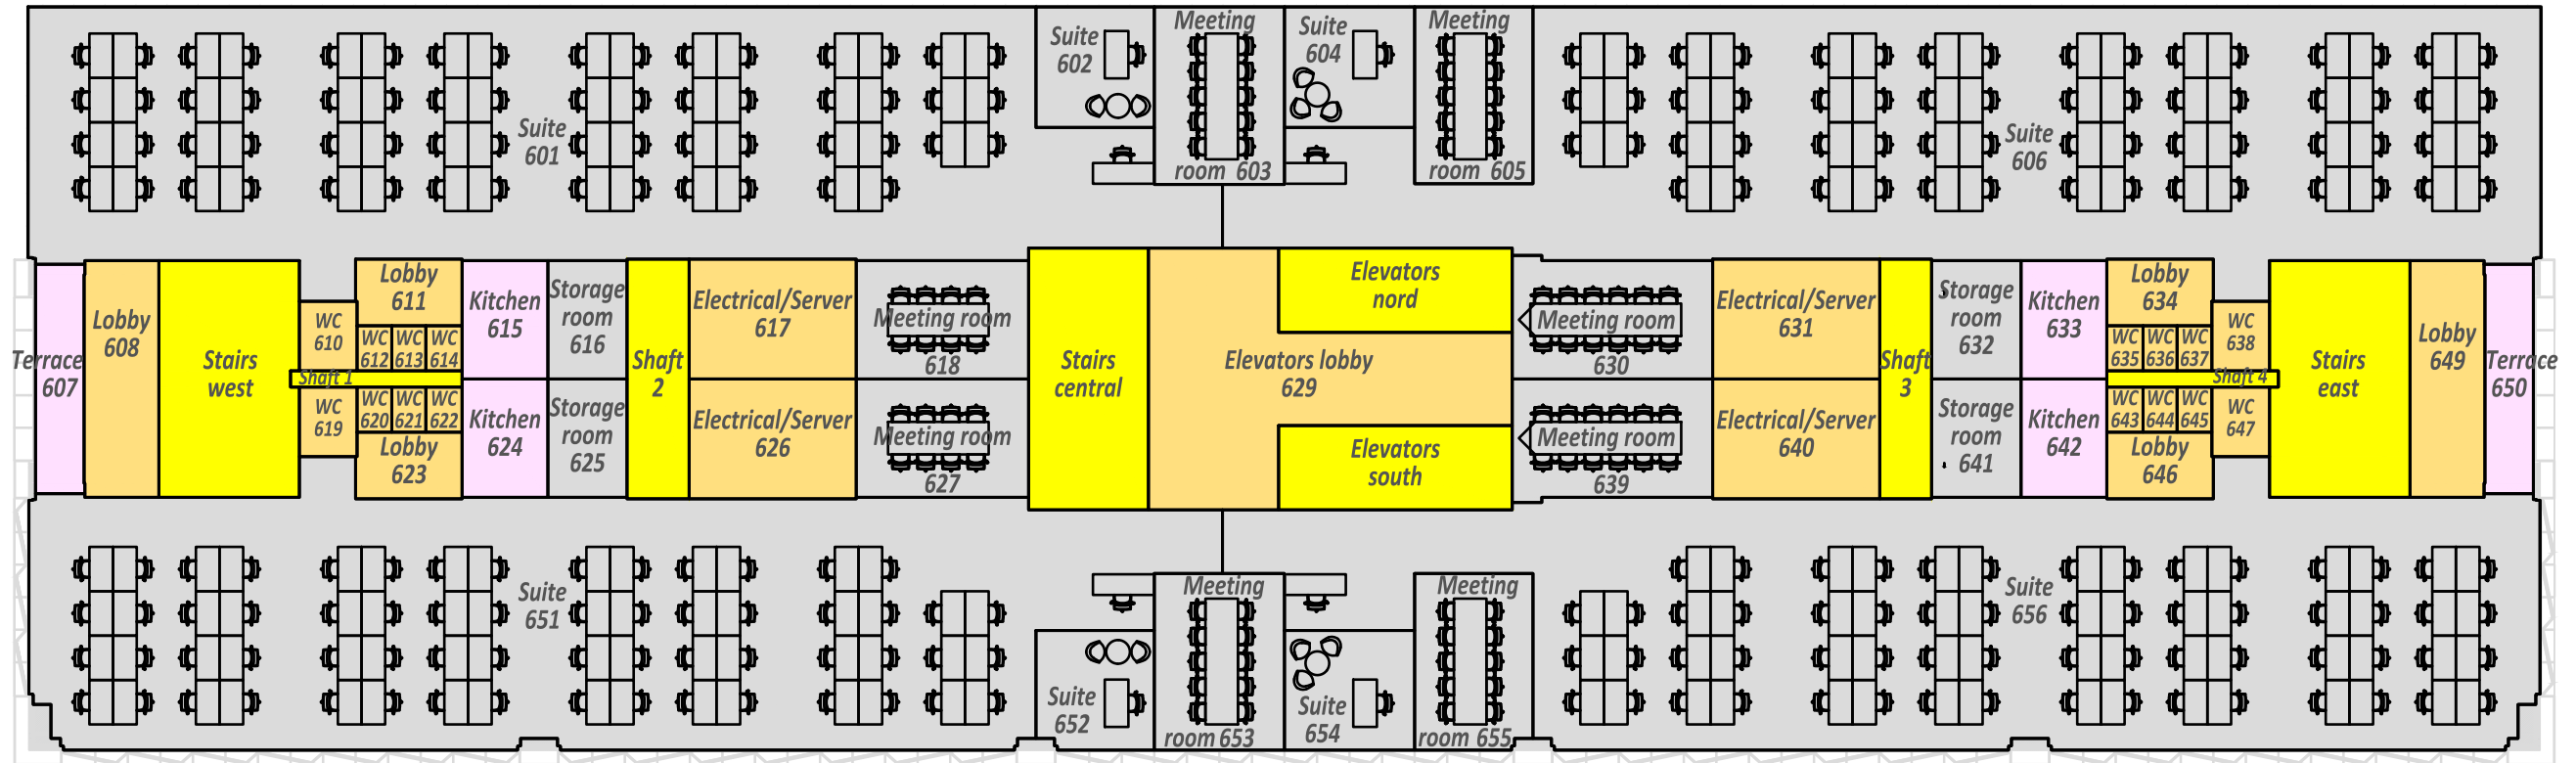

KEY:

- | | | | |
|--|-----------------------------|--|------------------------------|
| | MAJOR VERTICAL PENETRATIONS | | RENTABLE EXCUSIONS |
| | OCCUPANT STORAGE | | BUILDING VOID |
| | TENANT AREAS | | PARKING |
| | BUILDING AMENITY AREAS | | INTER-BUILDING AMENITY AREAS |
| | BUILDING SERVICE AREAS | | INTER-BUILDING SERVICE AREAS |
| | FLOOR SERVICE AREAS | | |

GENERAL NOTES:

KEY NOTES:

Rev. no	Rev. Date	General Description	Rev. by

Principal

BG REI
Bulgarian Real Estate Investments



BG REI

Sofia 1000, 15 Slavyanska Str.
Phone: +359 2 422 40 41 Fax: +359 2 489 00 92

Contractor



MAPEX JSC
Sofia 1784, 51 Andrey Lyapchev Blvd.
Phone: +359 2 917 19 71 Fax: +359 2 917 19 79
Web: www.mapex.bg

Project Name



**PUBLIC SERVICE BUILDING WITH OFFICES,
SHOPS AND UNDERGROUND PARKING**

Location

Section: 120, UPI: II, Locality: Vitosha Vets-Simeonovo,
District: Lozenets, Sofia municipality



Drawing Title

LEGACY METHOD A : SPACE CLASSES

Date 12.12.2018	Scale 1:250	Autocad File Name F6_rev00_12122018.dwg
	Rev. No 00	Level No 6

Any part of this drawing cannot be reproduced or used without written permission of firm.